


6" PARABOLIC CROWN - 33' STREET  
7" PARABOLIC CROWN - 41' STREET

SUBGRADE & FLEXIBLE BASE TO BE 95% OF TEX #113 E. TEST METHOD

INSTALL MC-30 PRIME COAT  
@ RATE OF 0.30 GAL/SY


T.H.D. Item #247, Grade 1, Type A Flexible Base  
Material shall be crushed stone produced from oversize quarried aggregate, produced from a naturally occurring single source. (No Crushed or Recycled concrete will be allowed.)

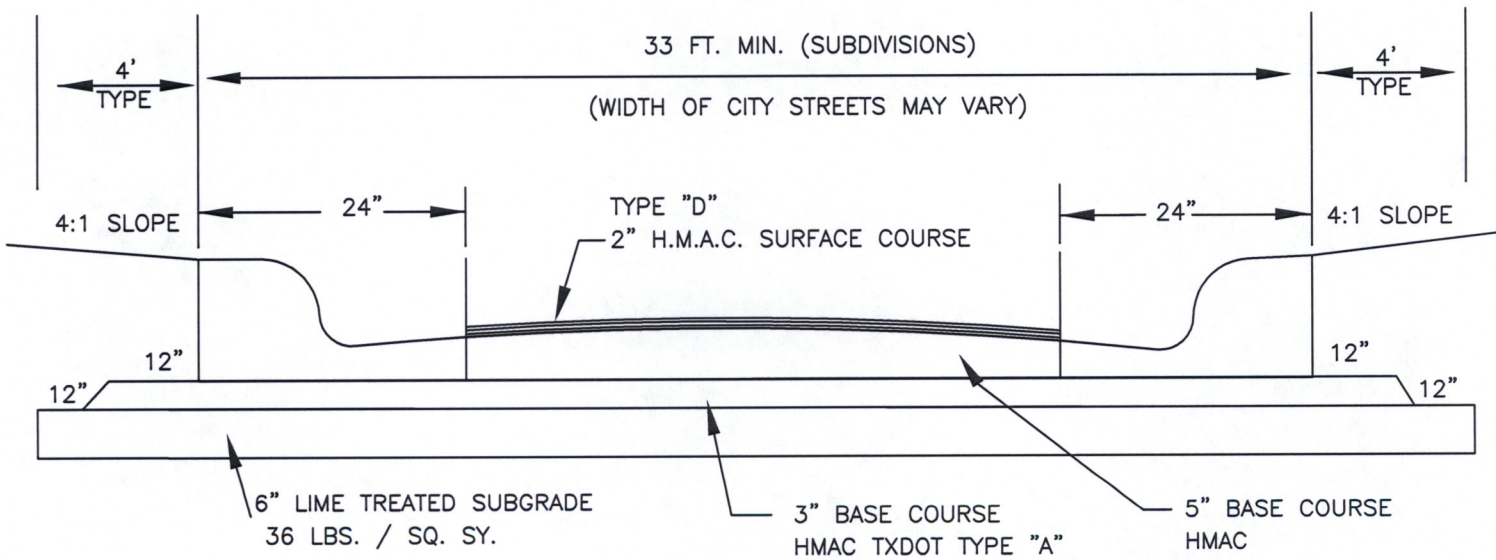

SUBGRADE & FLEXIBLE BASE TO BE 95% OF TEX #113 E. TEST METHOD

CROWN NOTES: 6" PARABOLIC CROWN - 33' STREET  
7" PARABOLIC CROWN - 41' STREET

LIME TREATED SUBGRADE MAY BE REQUIRED ON P.I. OF SOIL.

TYPICAL PAVING SECTIONS		
		CITY OF GREENVILLE PUBLIC WORKS DEPARTMENT
DRAWN: K. Colbert	SCALE: NTS	DRAWING NO. <b>25009</b>
DATE DRAWN:	DATE REVISED: 8-15-07	