



CONCRETE PAVEMENT REINFORCEMENT

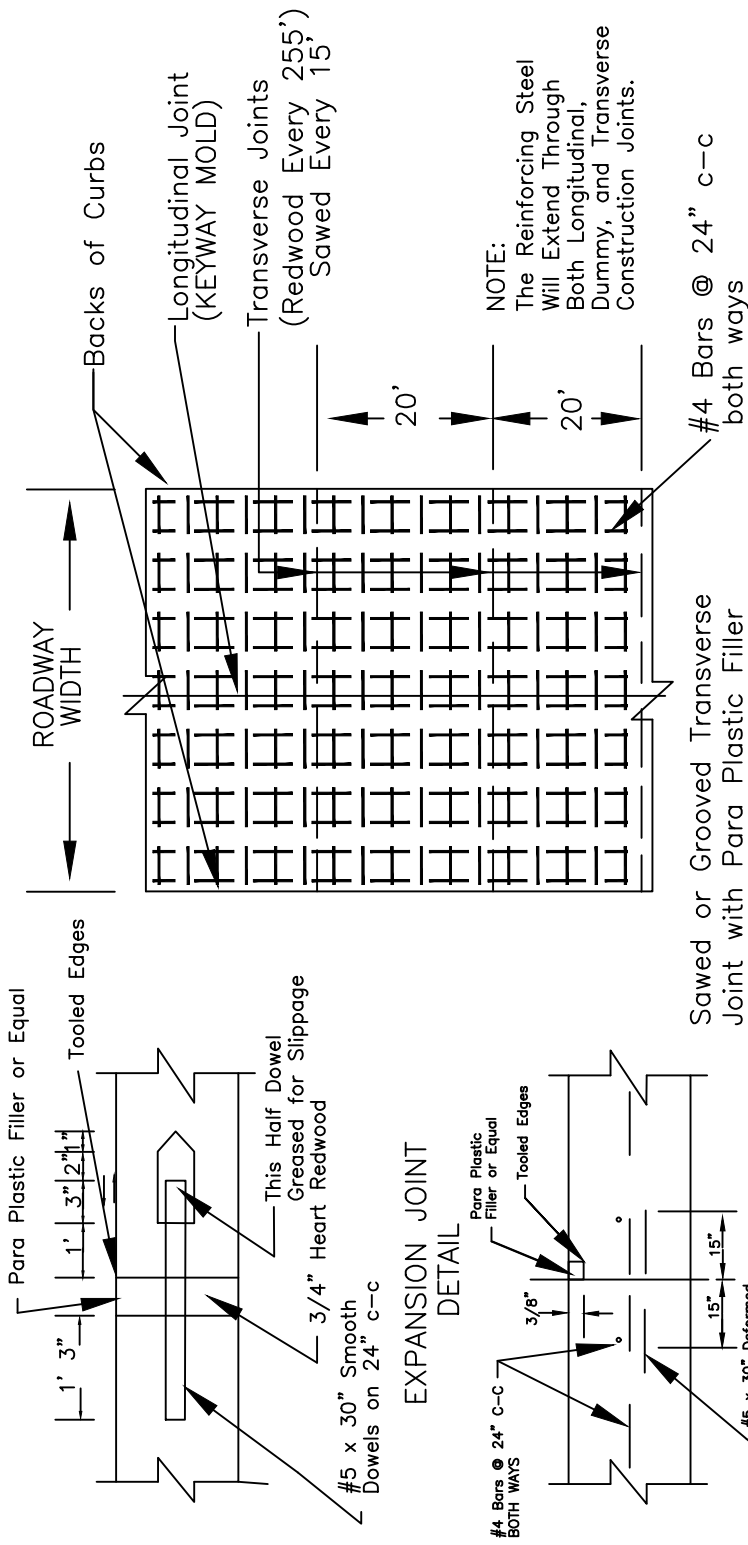

LONGITUDINAL CONSTRUCTION JOINT DETAIL

SAWED JOINT EVERY 15', REDWOOD EVERY 255' USE KEYWAY MOLD FOR CENTERLINE LONGITUDINAL JOINT. CURB & GUTER MONOLITHIC WITH PAVEMENT.

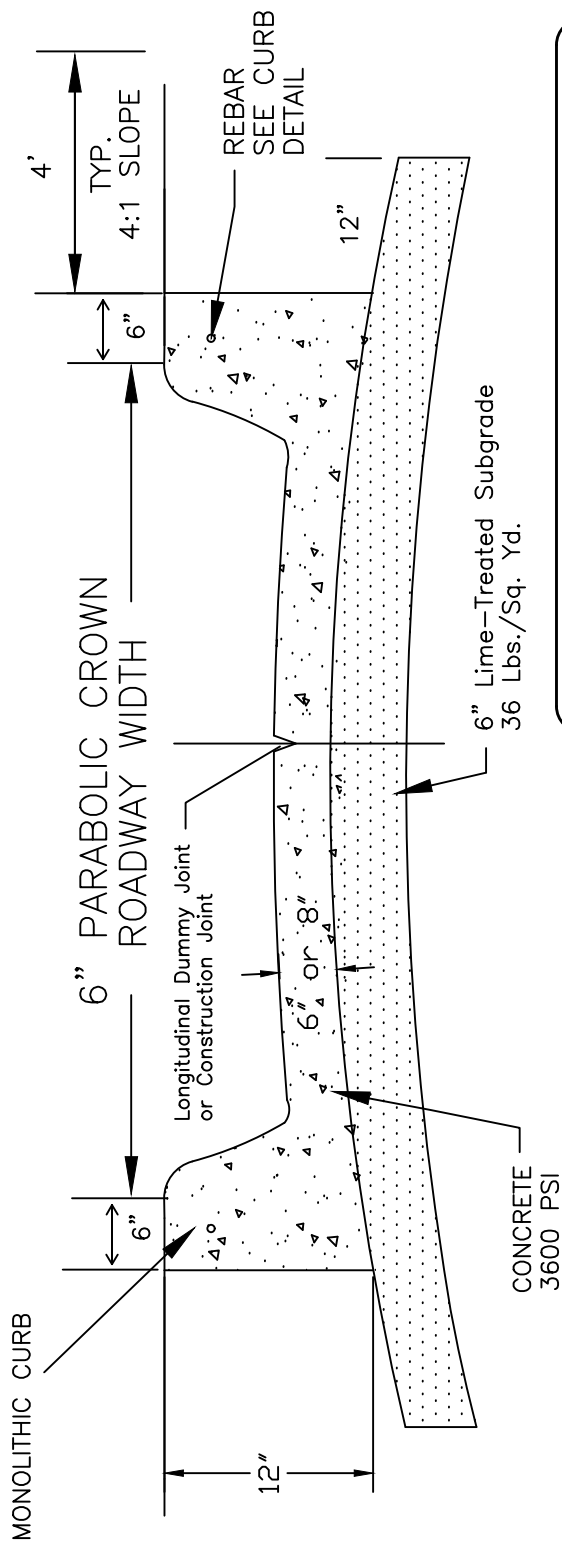

THE CITY MAY REQUIRE TEST ON ALL PHASES OF STREET CONSTRUCTION.

SUBGRADE TO BE 95% OF TEX 113-E TEST METHOD

STANDARD DRAWINGS



CITY OF GREENVILLE
PUBLIC WORKS DEPARTMENT

Last Revision Date: 4/20/2020

DRAWING NO.

25003