


PLAN VIEW



SECTION A-A

STANDARD SINGLE GRATE INLET

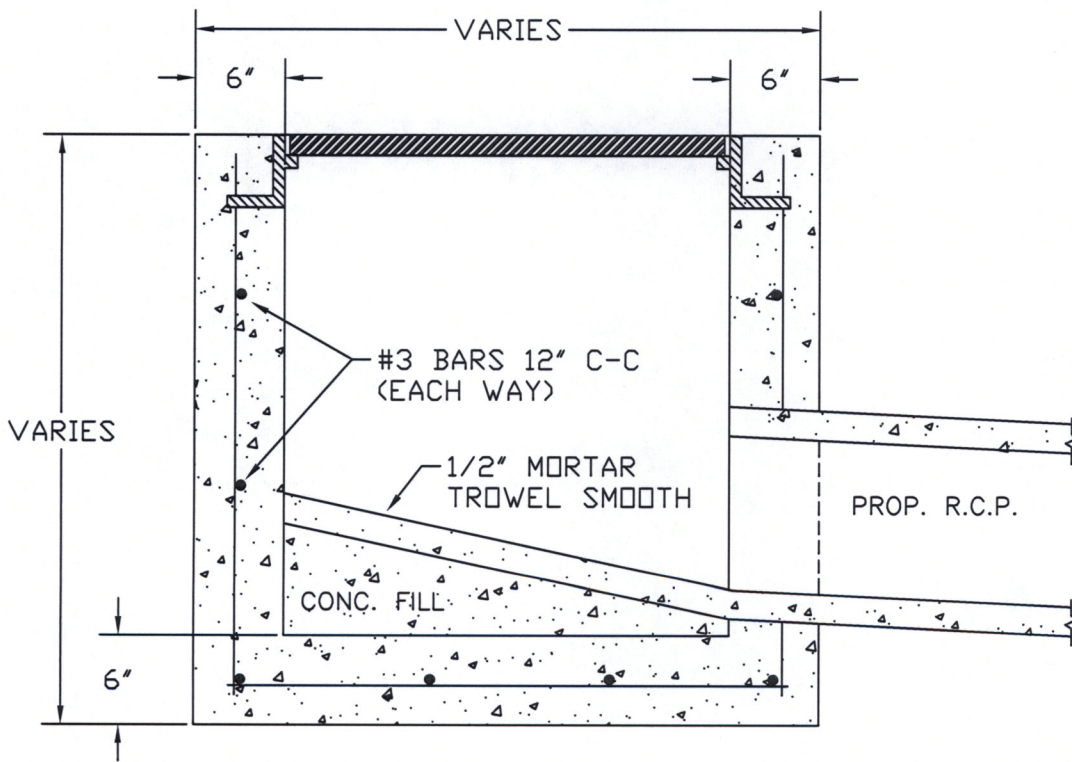

CITY OF GREENVILLE
PUBLIC WORKS DEPARTMENT

DRAWN: K. Colbert

SCALE: NTS

DATE DRAWN:
2-19-01

DATE REVISED:
8-23-07

DRAWING NO.
28003