



# PARKING LOT CURB AND GUTTER

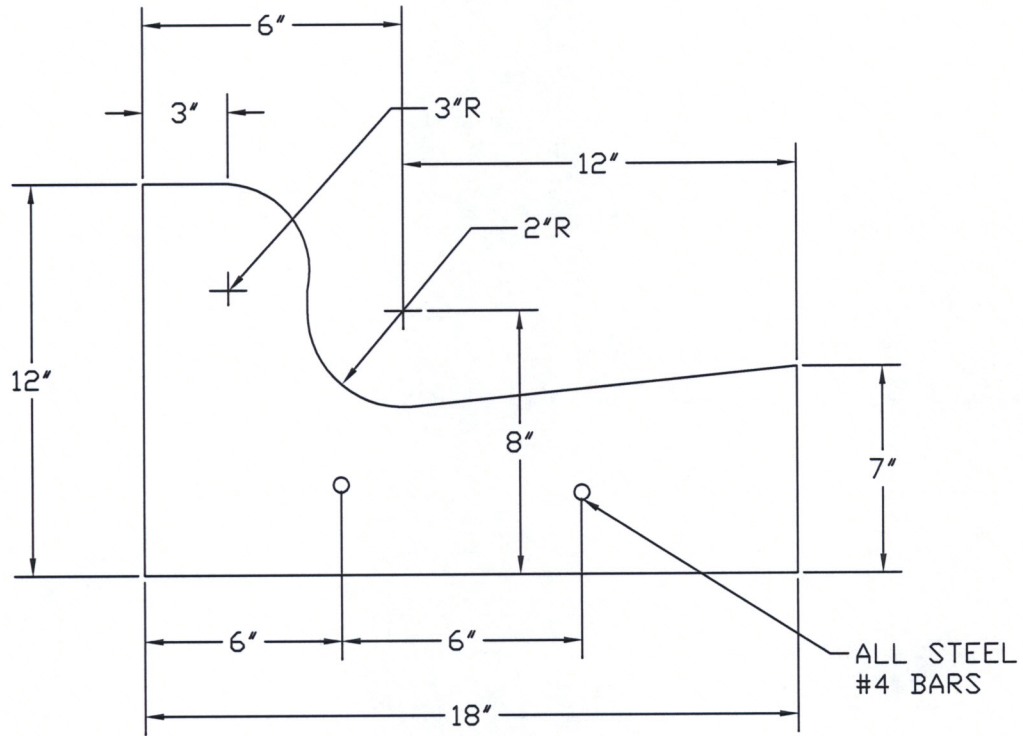

NOTE:  
 CONCRETE SHALL HAVE A TWENTY-EIGHT (28)  
 DAY COMPRESSIVE STRENGTH OF 3500 PSI.

<b>PARKING LOT CURB AND GUTTER SECTION</b>		
		CITY OF GREENVILLE PUBLIC WORKS DEPARTMENT
DRAWN: K. Colbert	SCALE: NTS	
DATE DRAWN: 3-6-01	DATE REVISED: 8-15-07	DRAWING NO. <b>25012</b>