


NOTE:  
 CONCRETE SHALL HAVE A TWENTY-EIGHT (28)  
 DAY COMPRESSIVE STRENGTH OF 3500 PSI.

1" DROP OR AS DIRECTED  
 BY ENGINEER

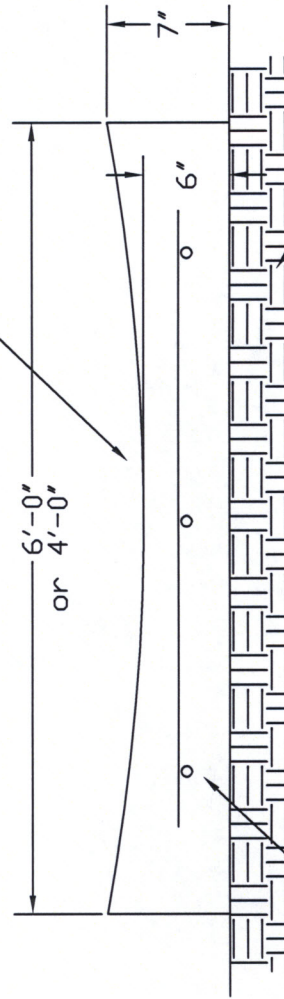

EQUAL TO ADJACENT  
 SUBGRADE

#4 BARS @ 18" C-C  
 SECTION A - A

CONCRETE VALLEY GUTTER



CITY OF GREENVILLE  
 PUBLIC WORKS DEPARTMENT

DRAWN: K. Colbert

SCALE: NTS

DATE DRAWN:  
 2-12-01

DATE REVISED:  
 8-15-07

DRAWING NO.  
 25008