



2" Copper Header Assembly

See City of Greenville Standard Meter Detail Drawing 26002

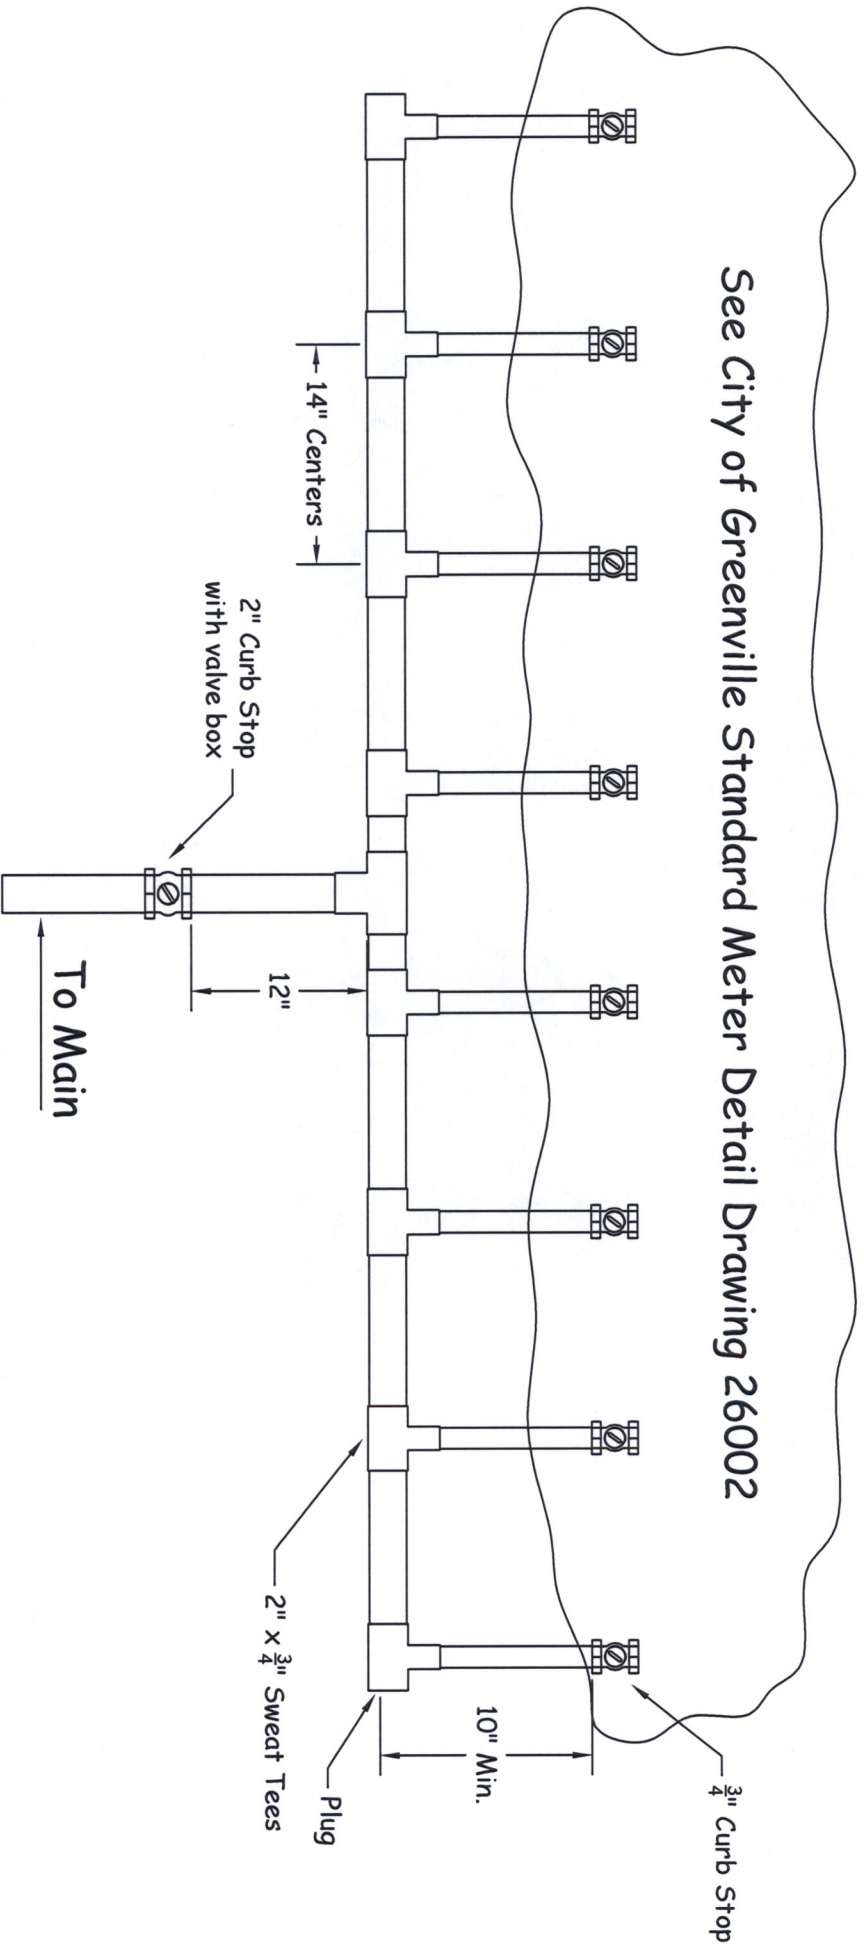

1. Headers to be 10" below final grade.
2. Connect 2" copper to main with double strap bronze tapping saddle and corp. stop..
3. Curb Stops to be straight through 360° operation.
(Mueller #300 Model B-20283-3 or Equivalent)

2" Copper Header Assembly			
		CITY OF GREENVILLE	
PUBLIC WORKS DEPARTMENT			
DRAWN: K. Colbert	SCALE: NTS	DATE: 11-27-07	DRAWING NO. 26010
DATE DRAWN: 11-27-07	DATE REVISED: 6-29-11		